


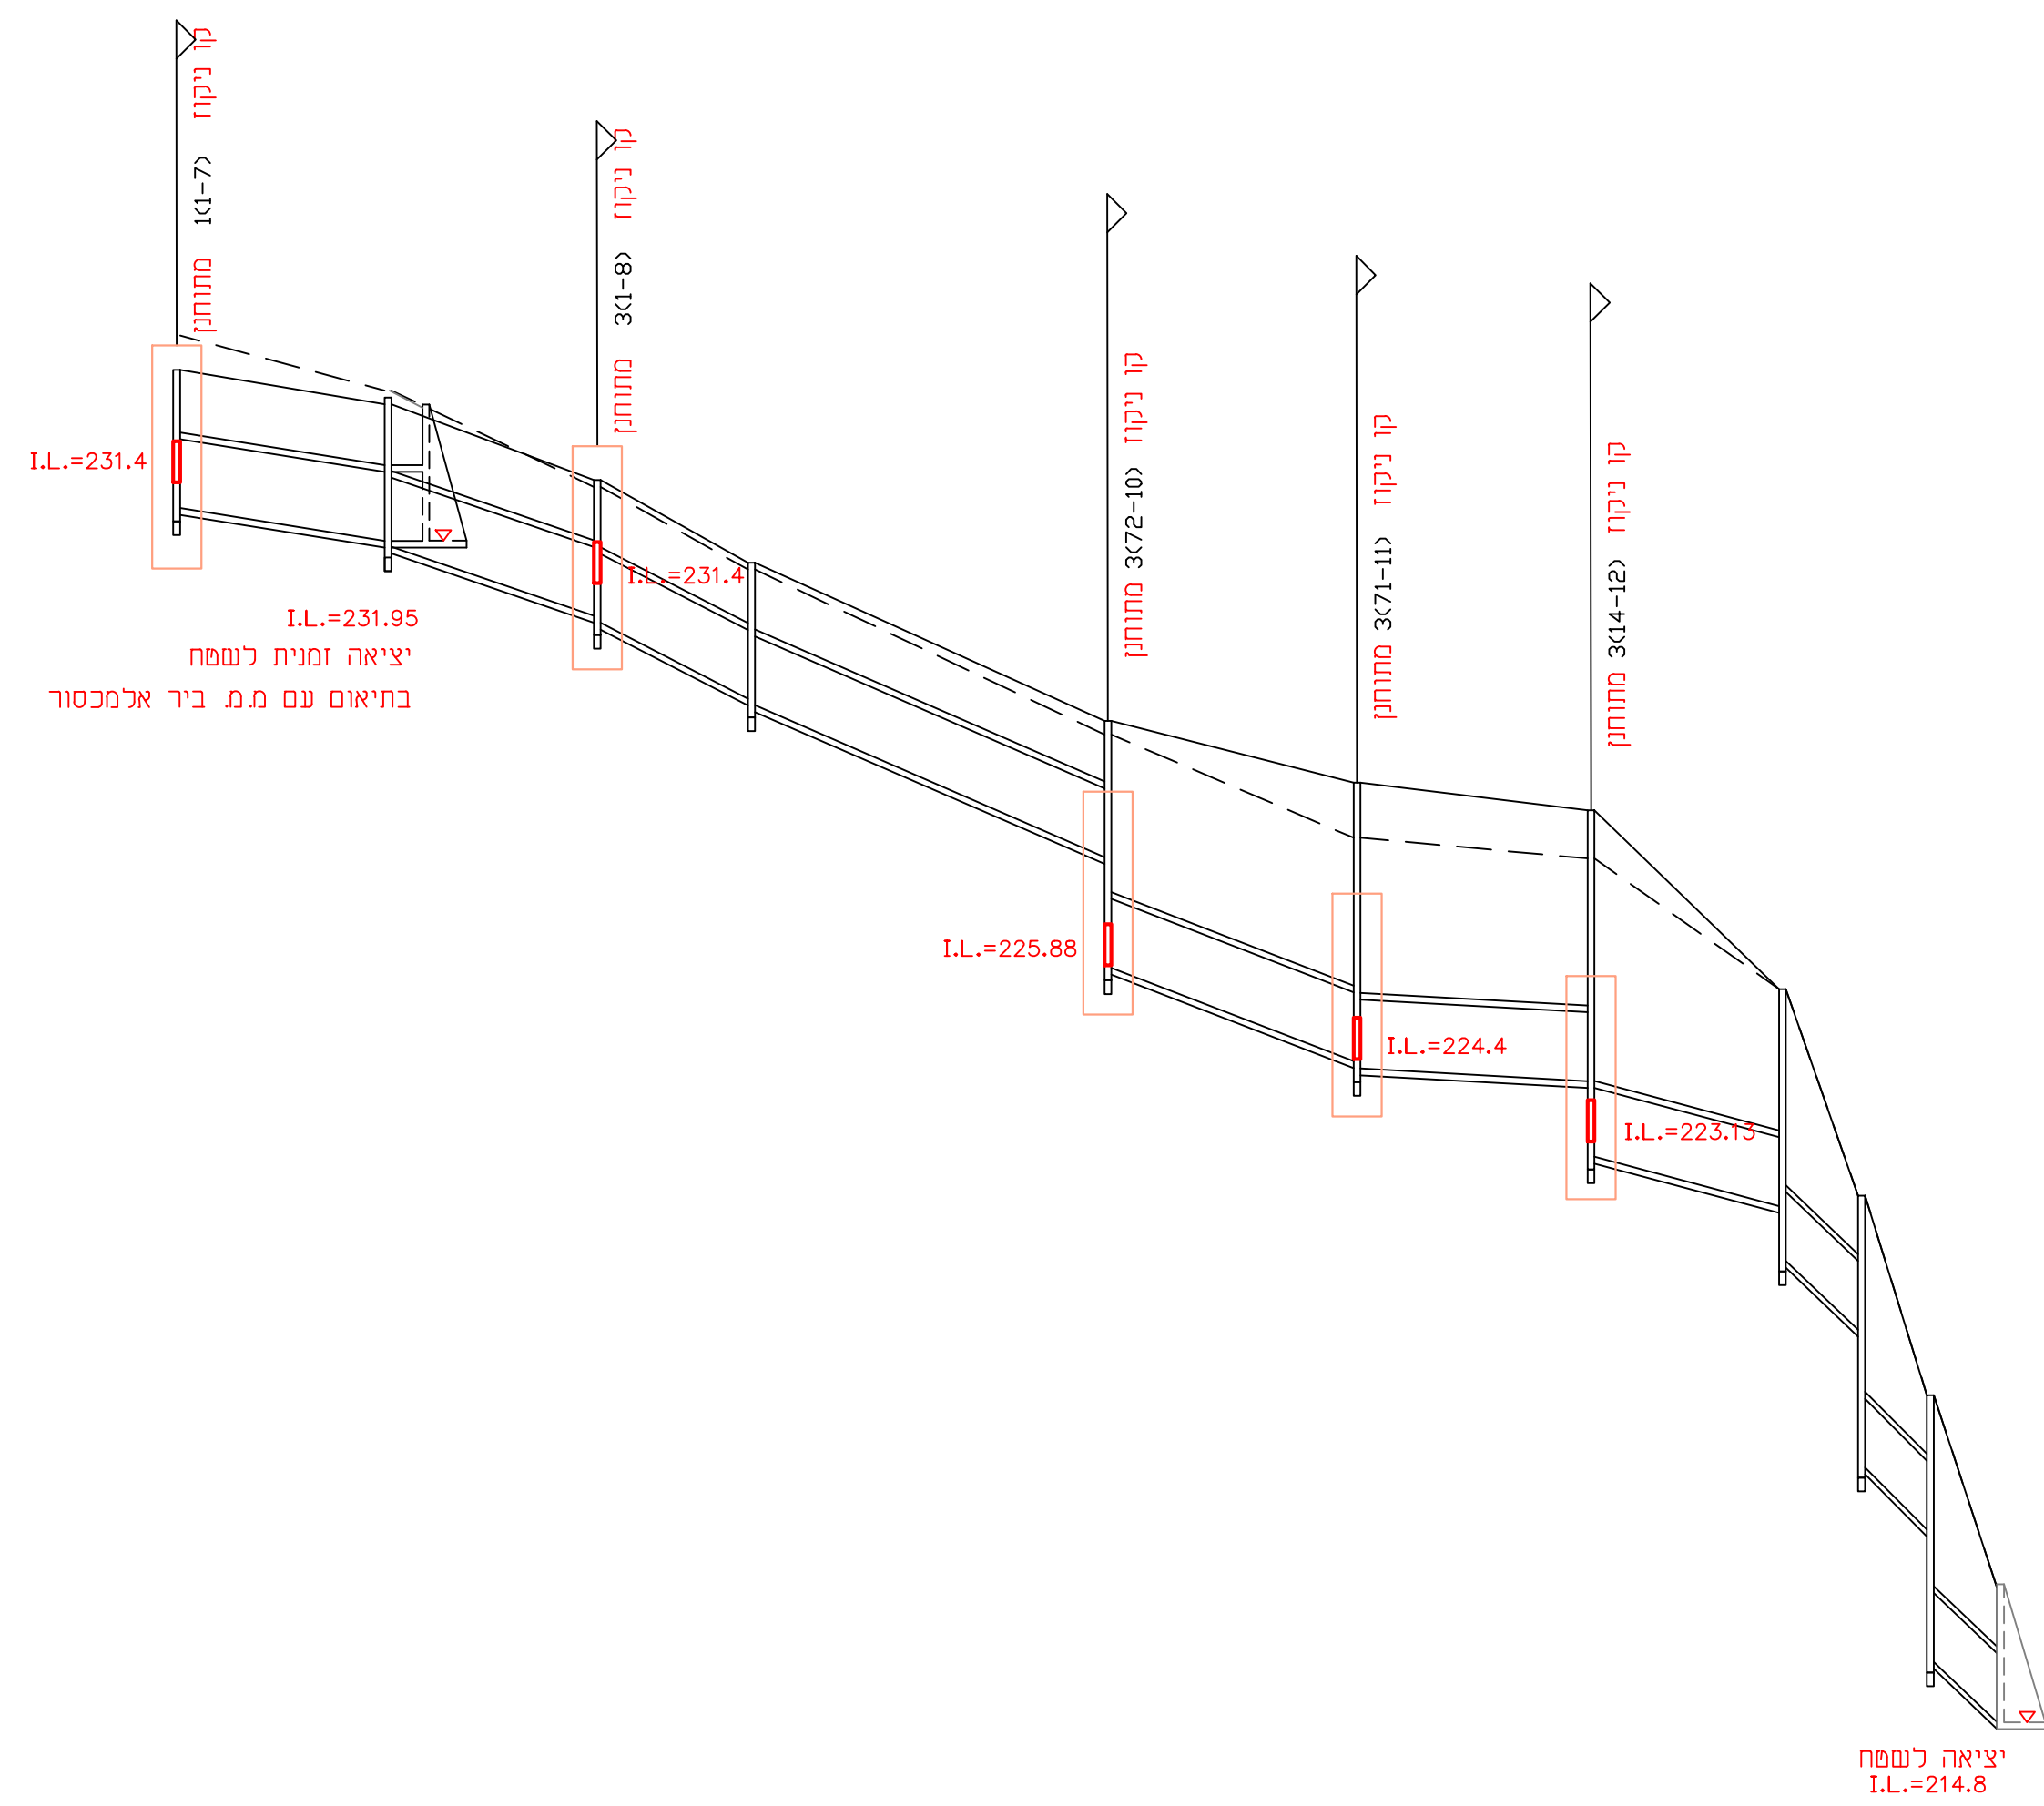
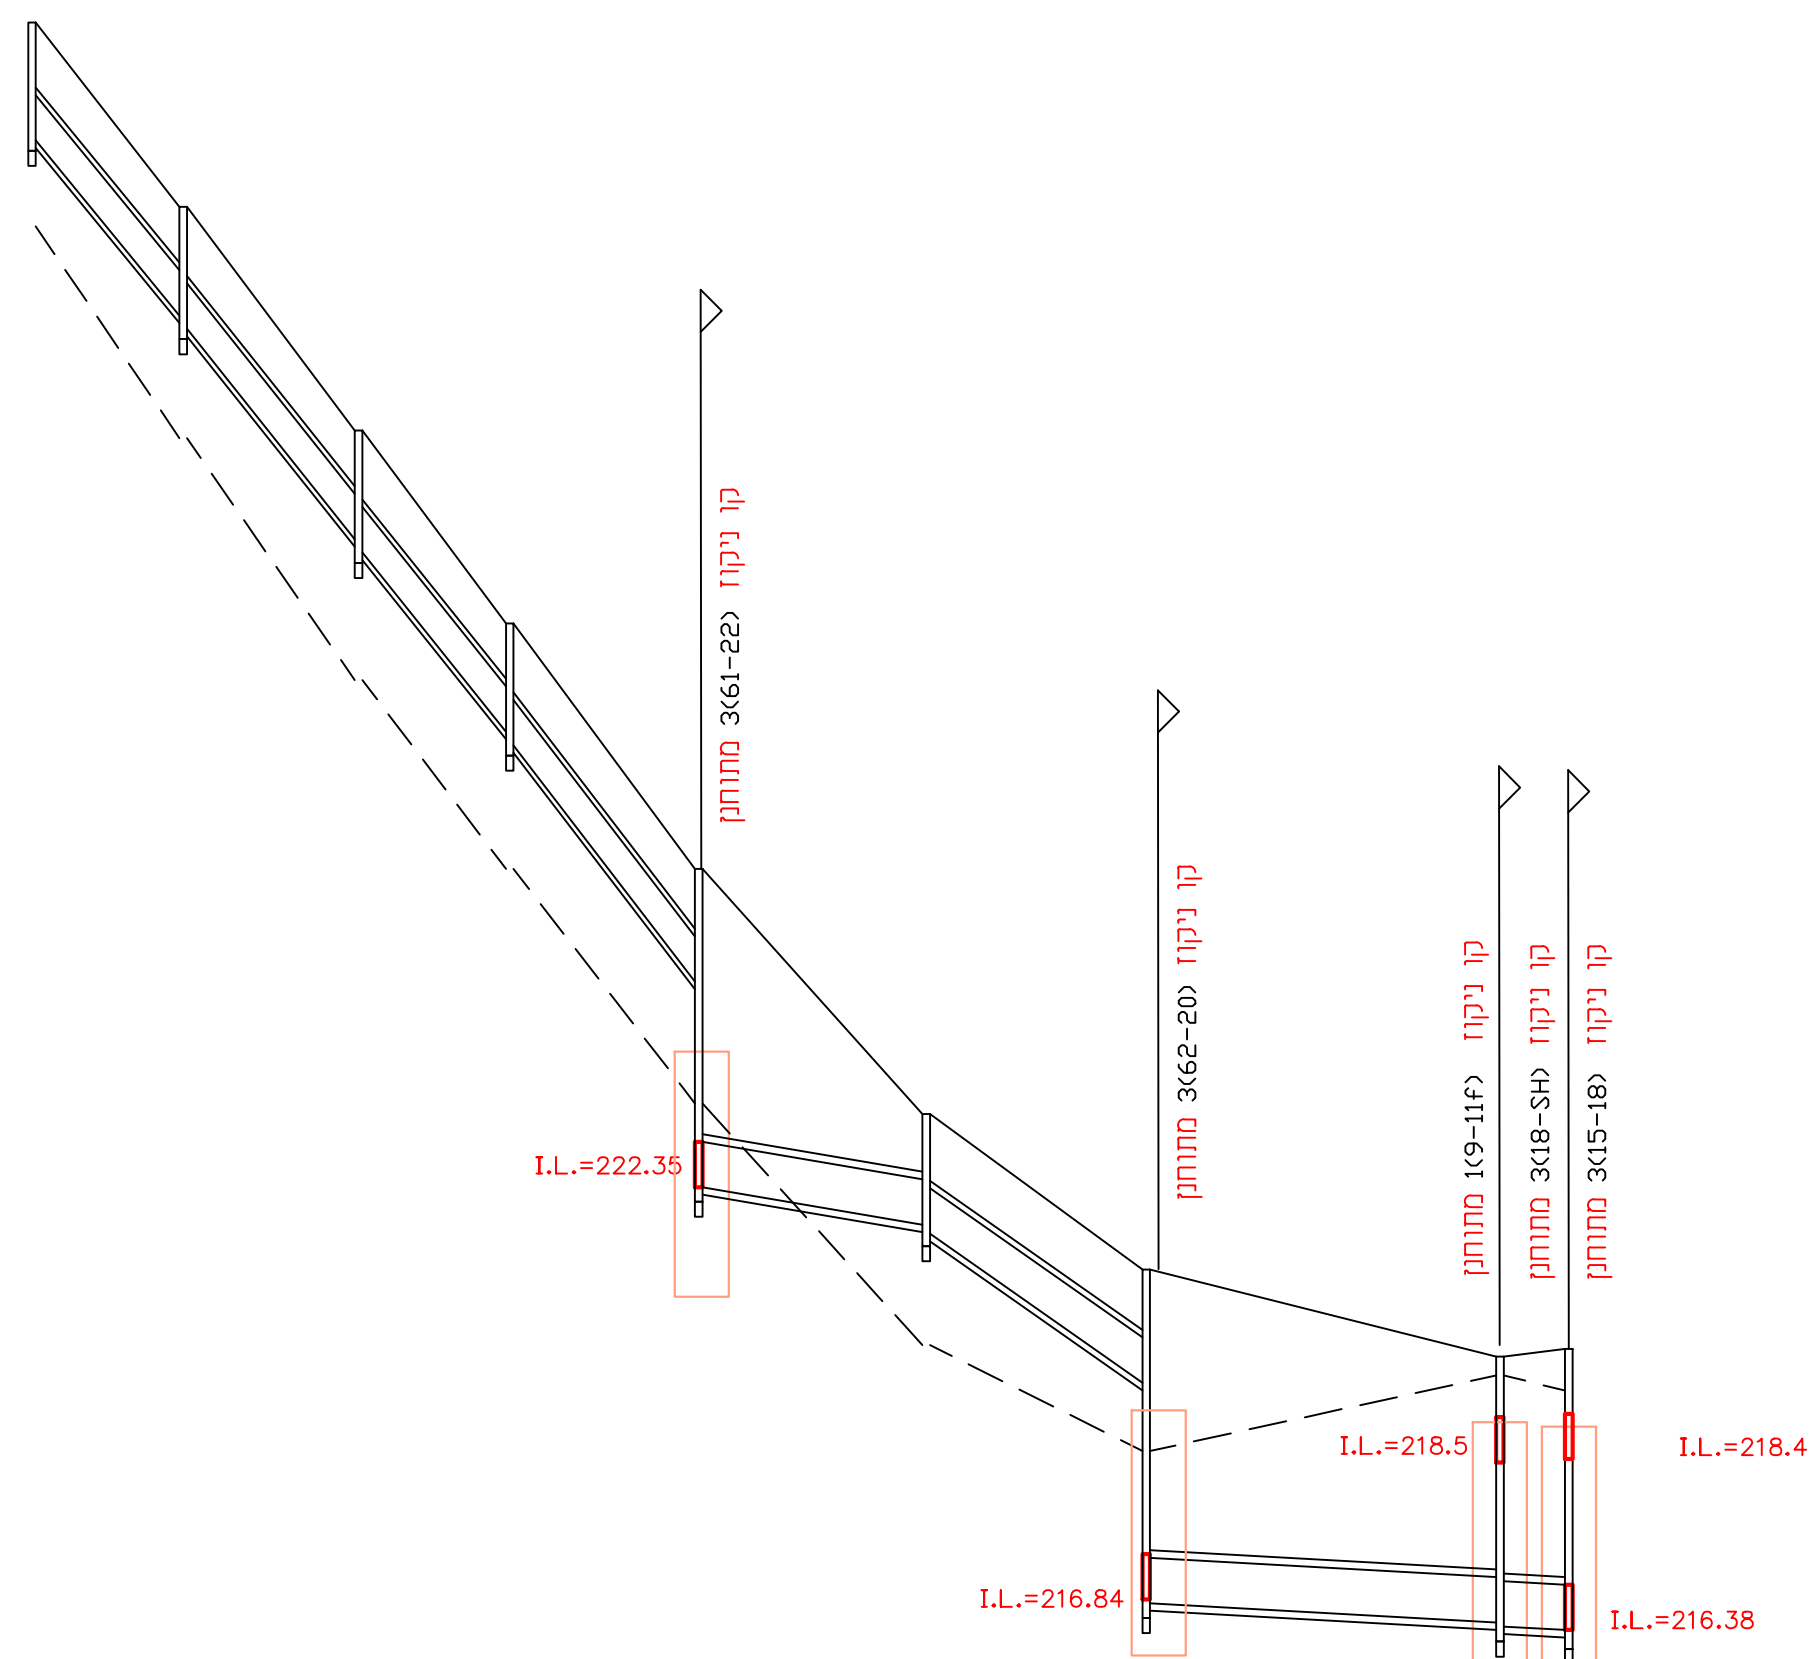
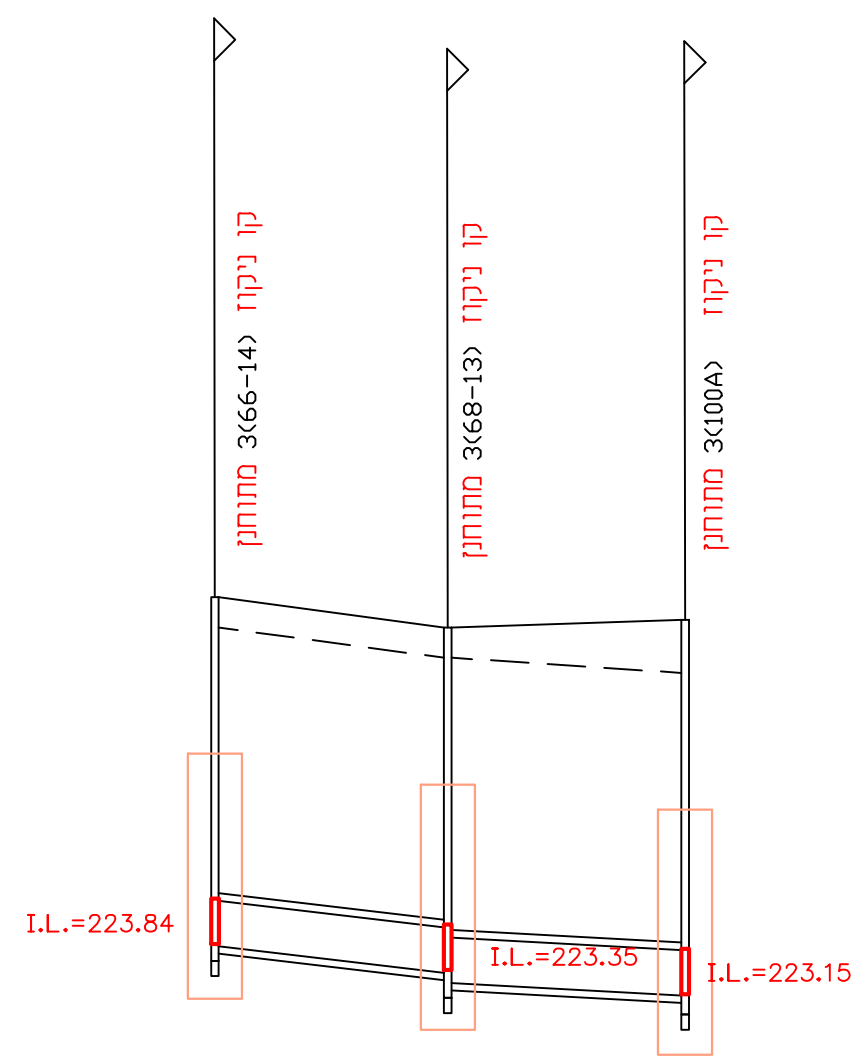


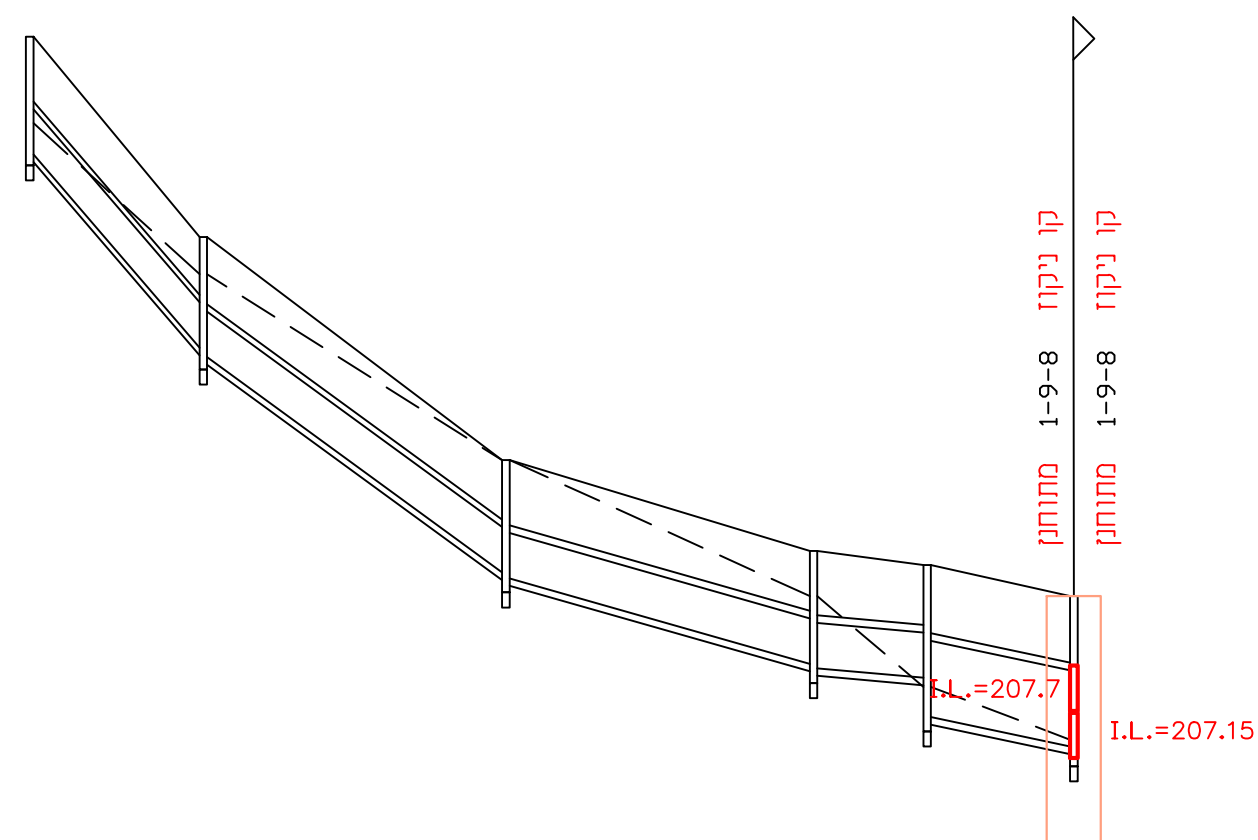




קו נ'קו 1(27f-27a)

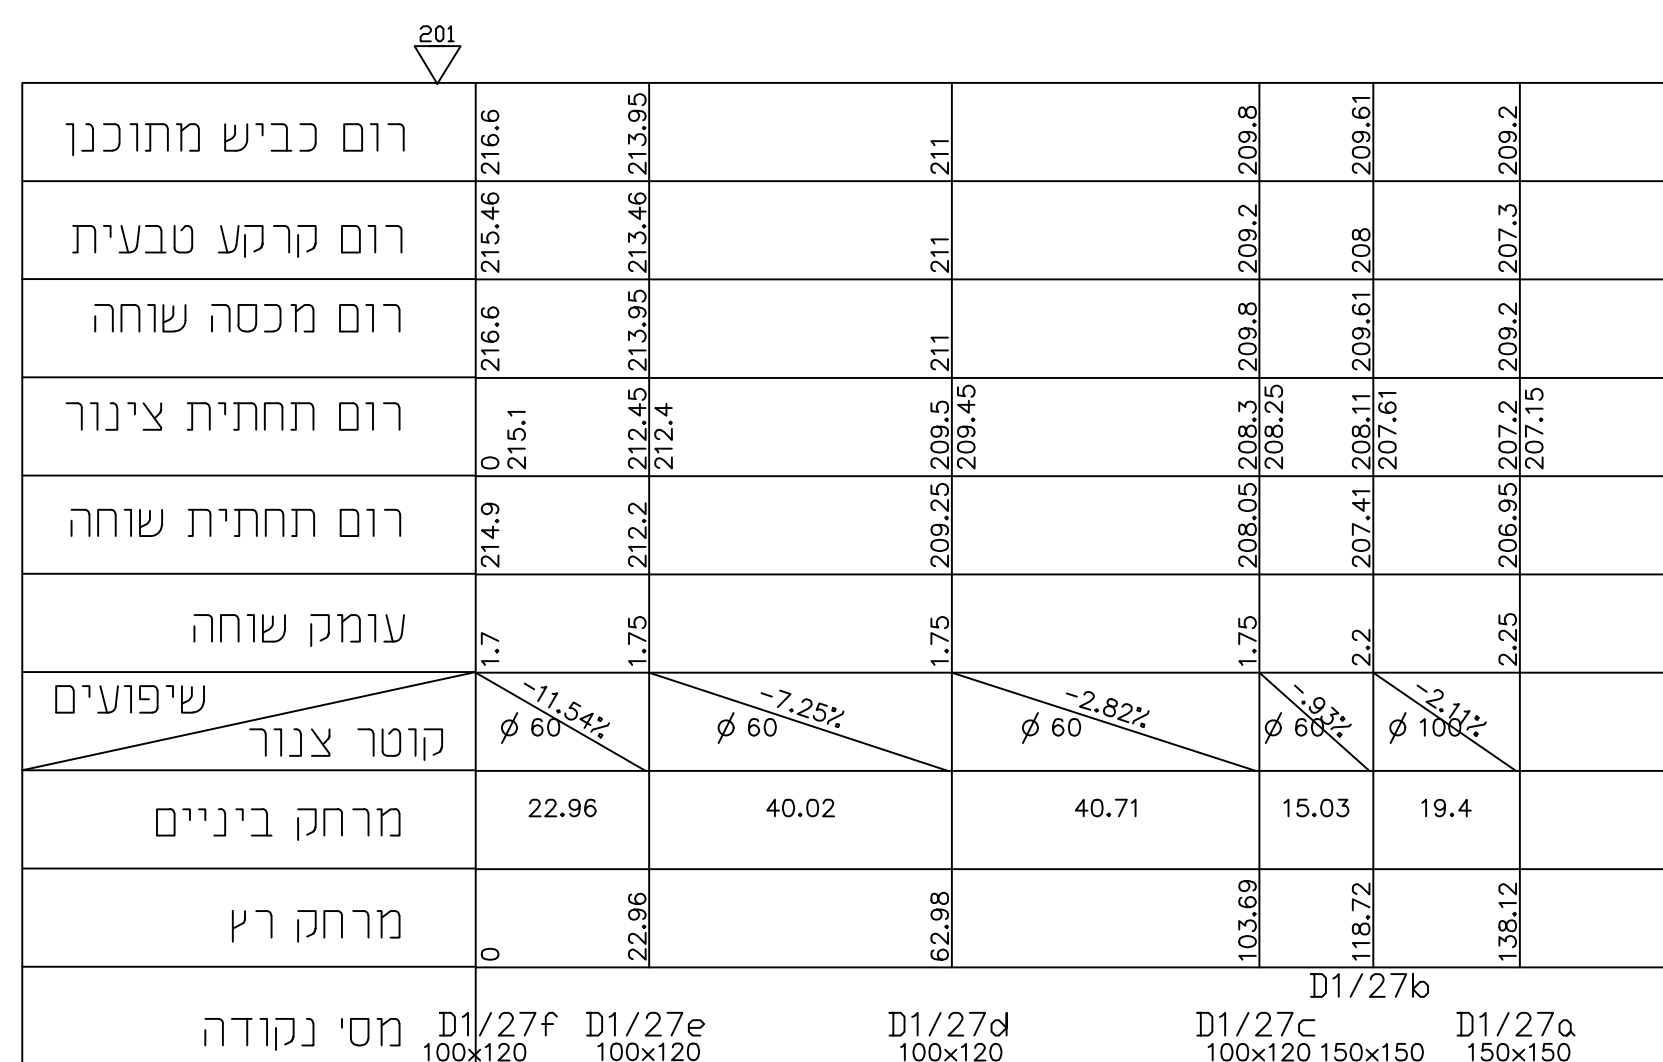

קו ניקוז 3(26-18)

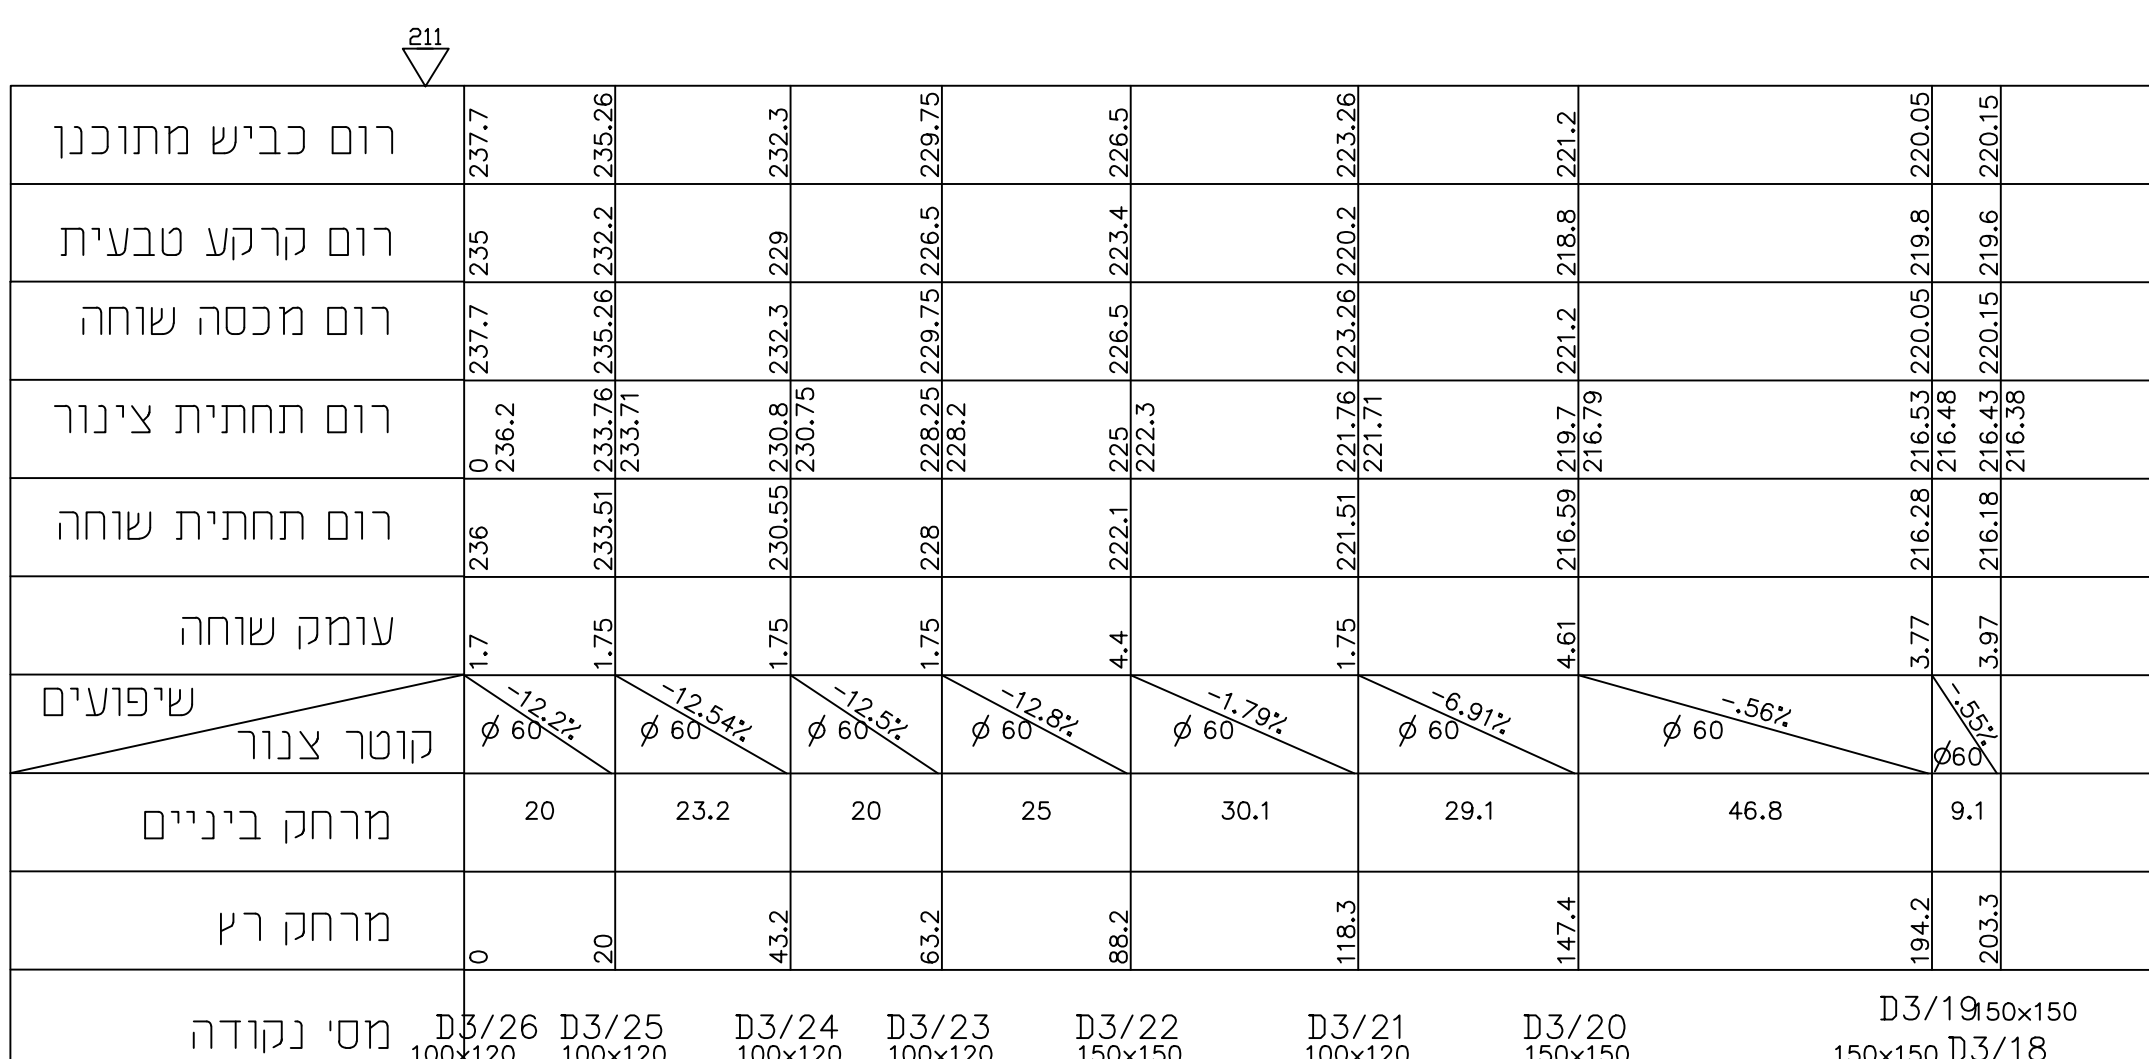

קו ניקוז N3(D100A)

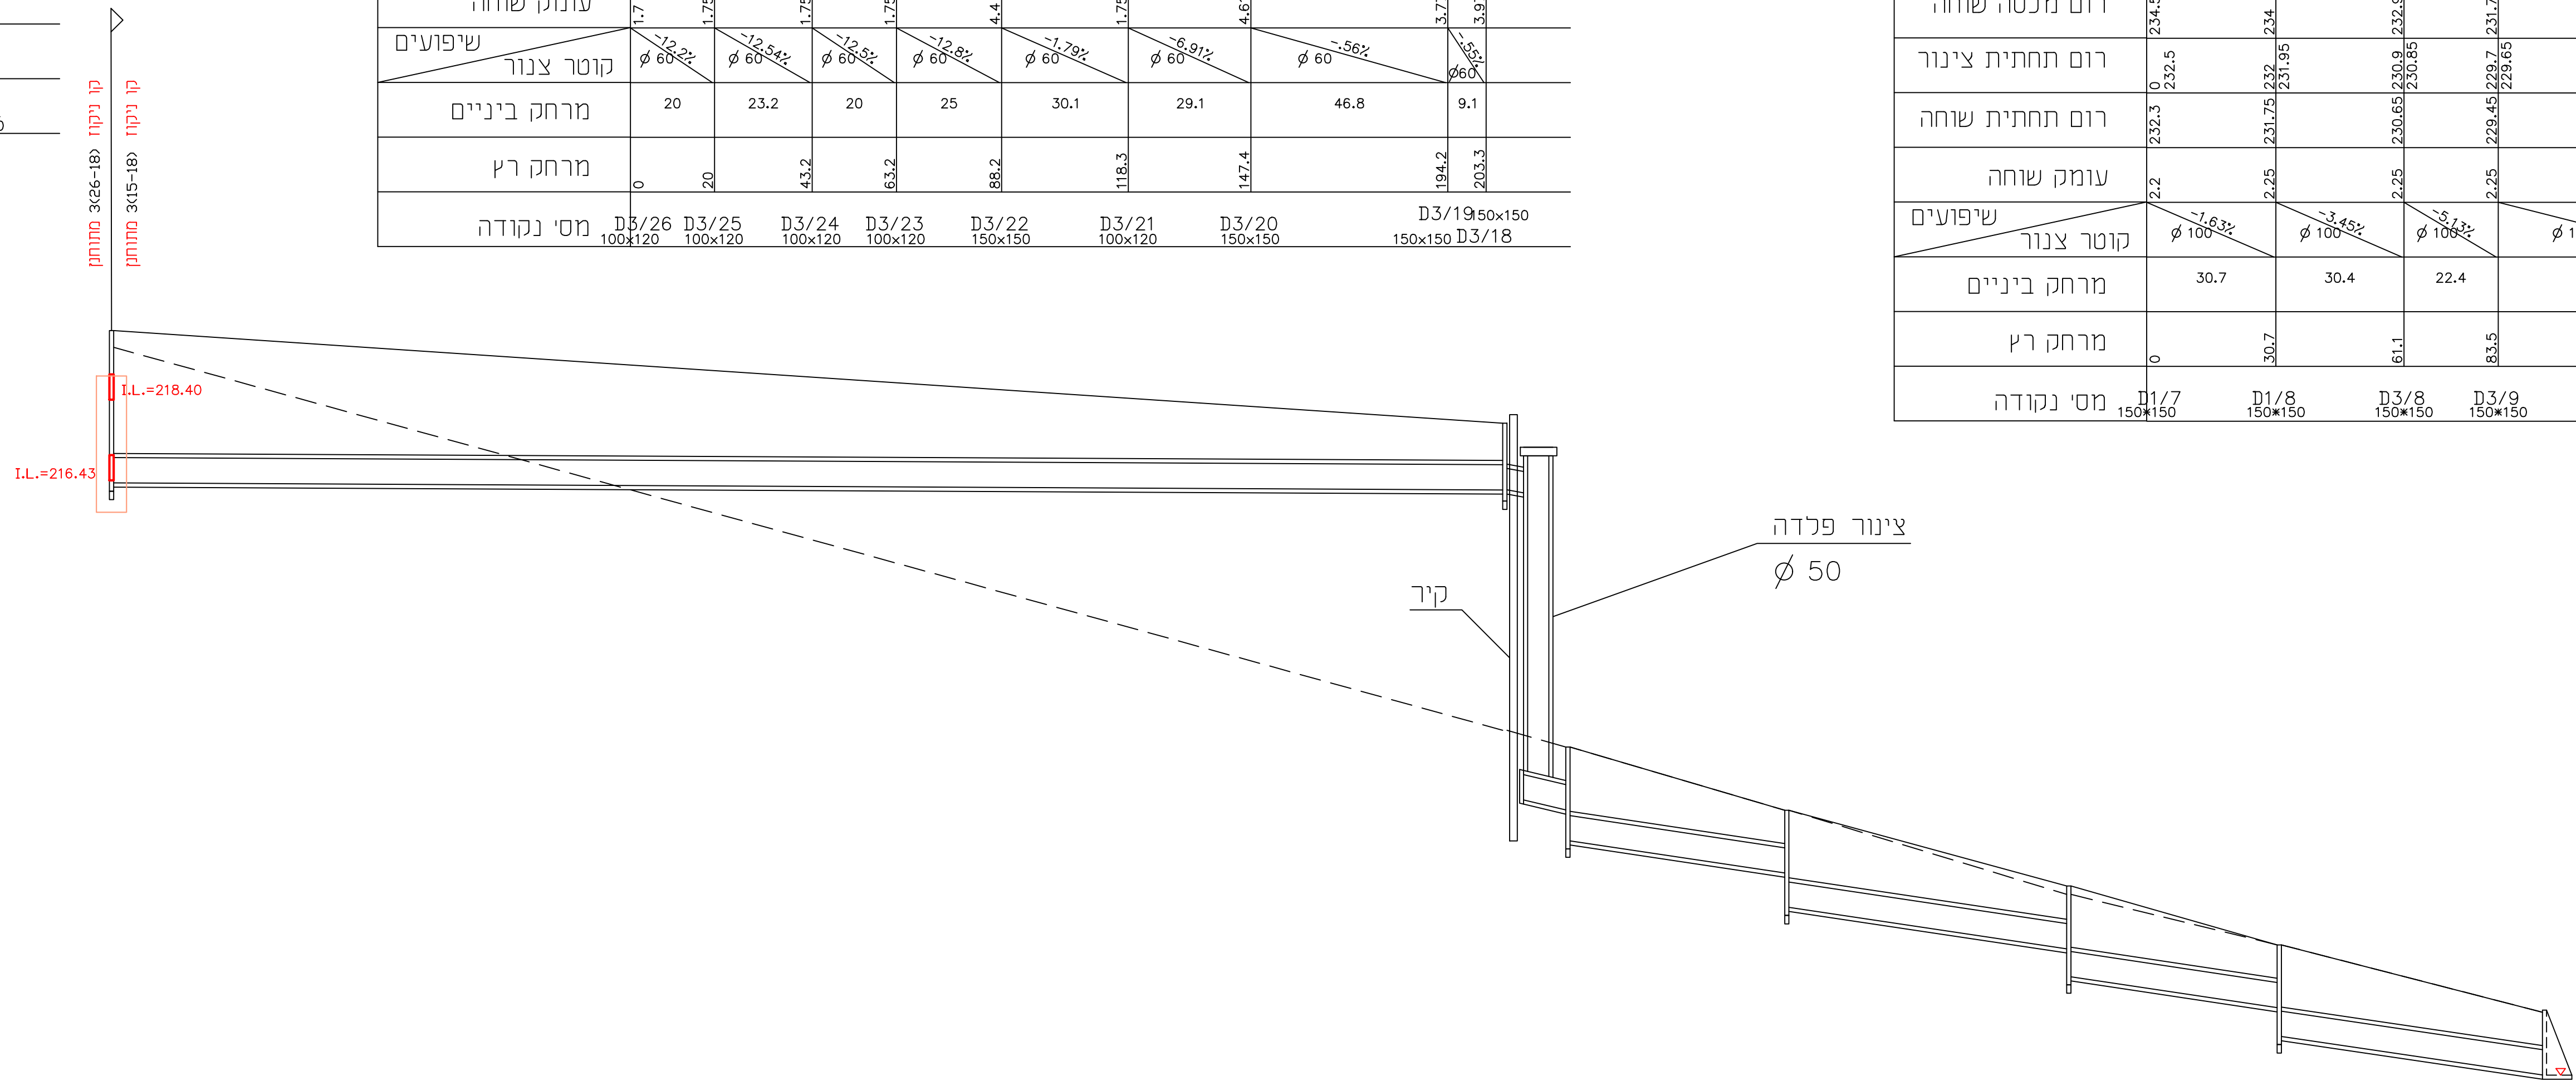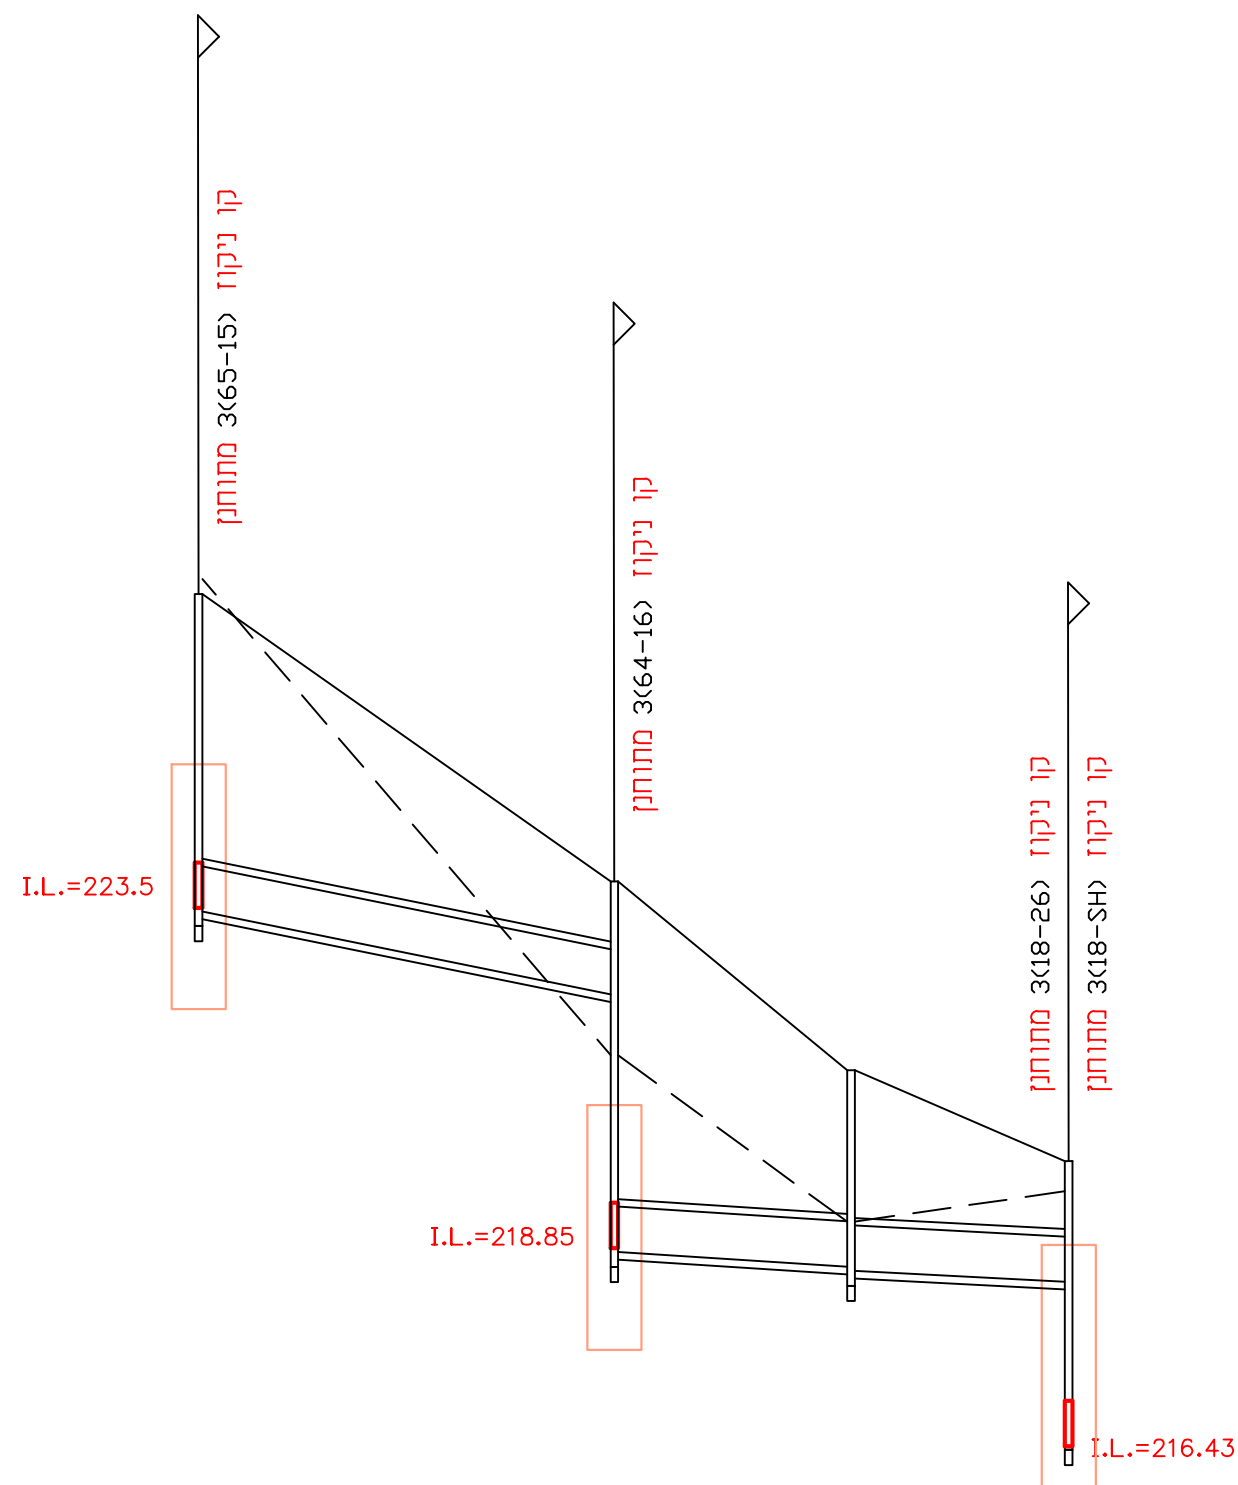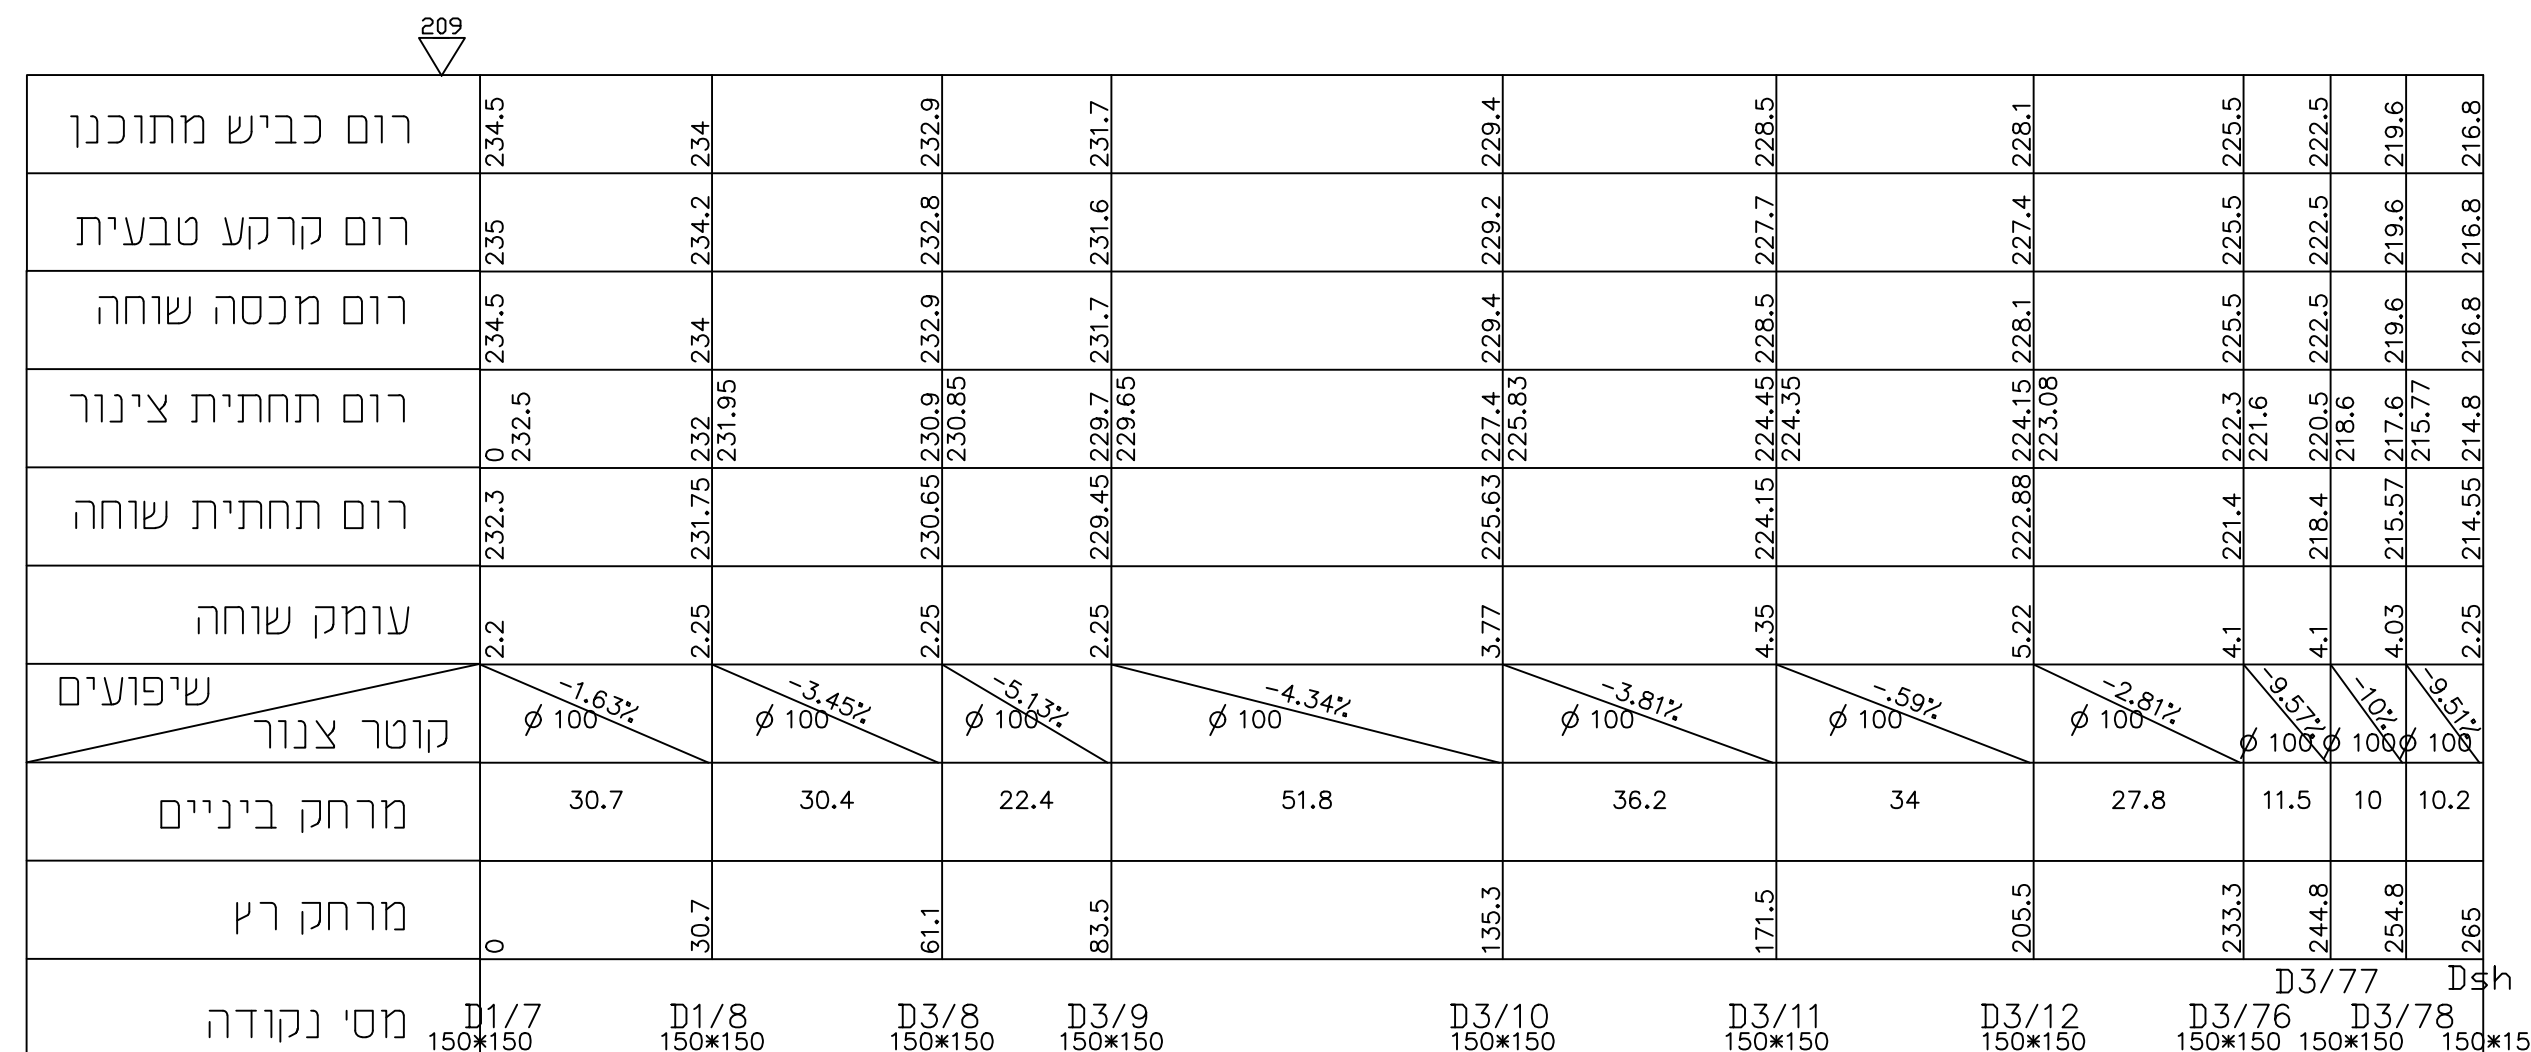


מזקרא:



שוחת הצטלבות

3(15-18) קו ייבון

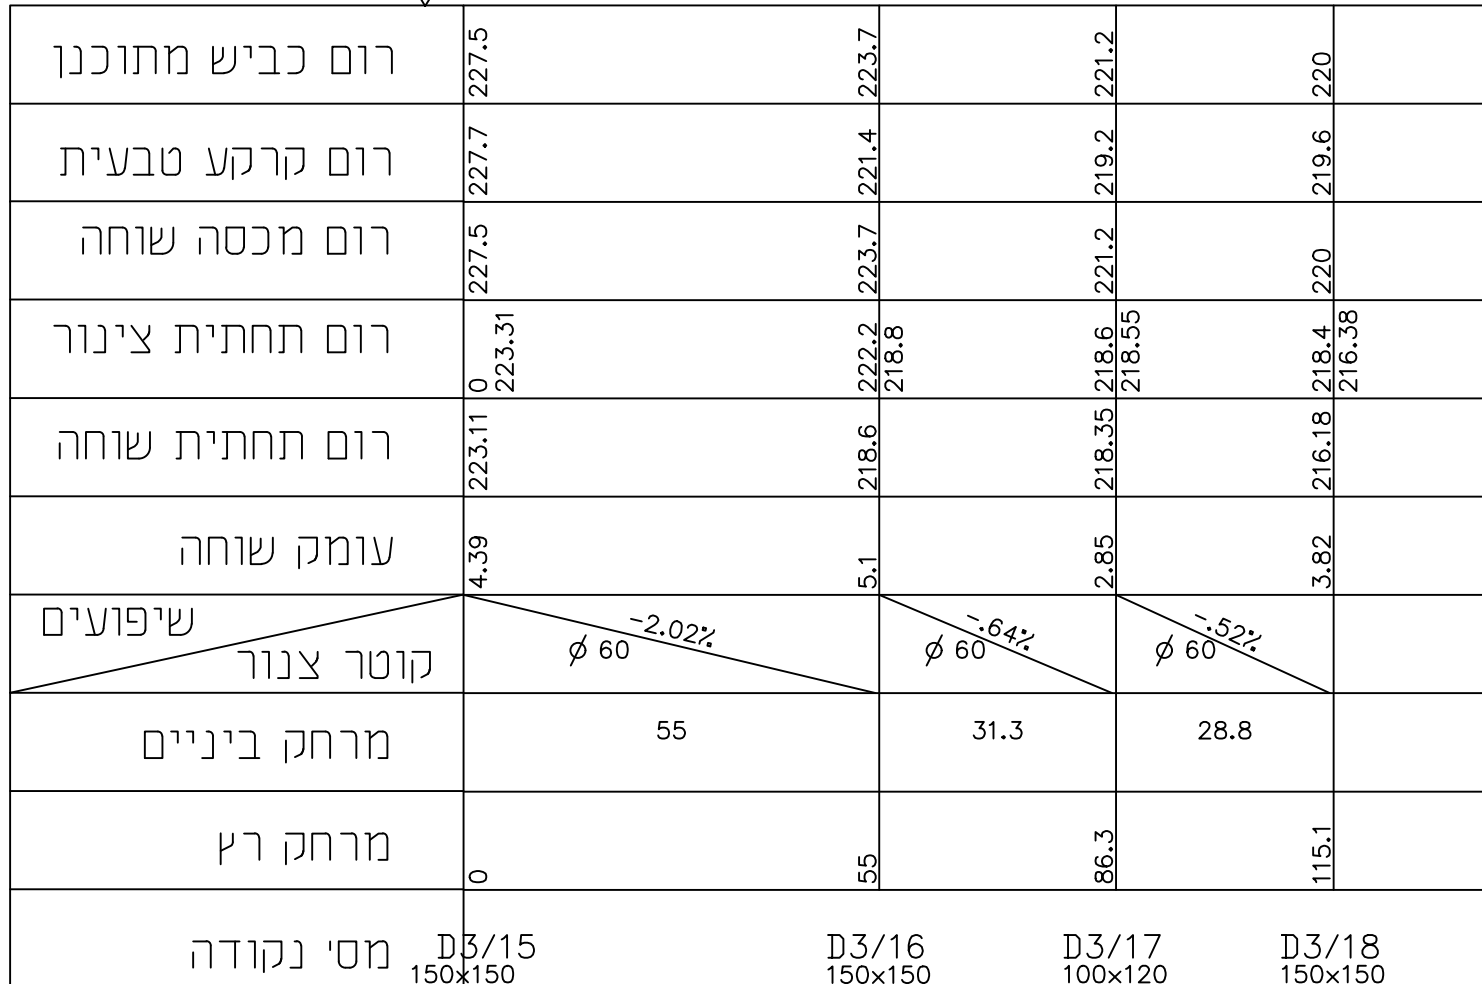

קו ניקוז 3(18-SH)

